
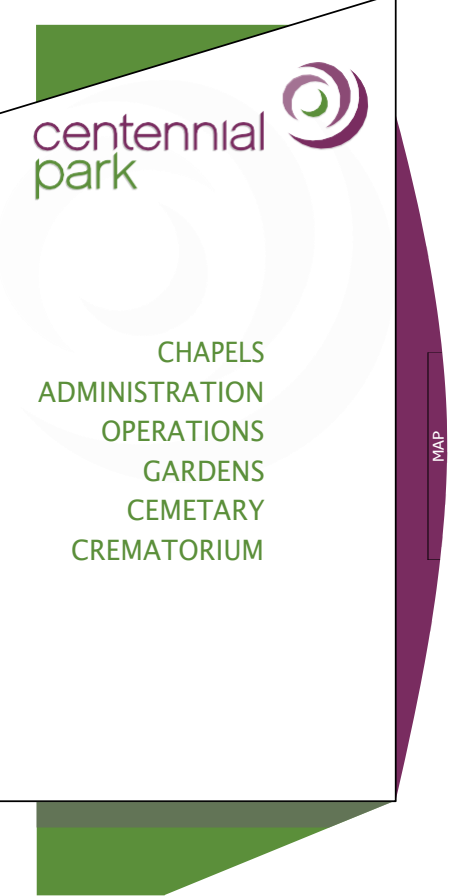


Major Directional Signs

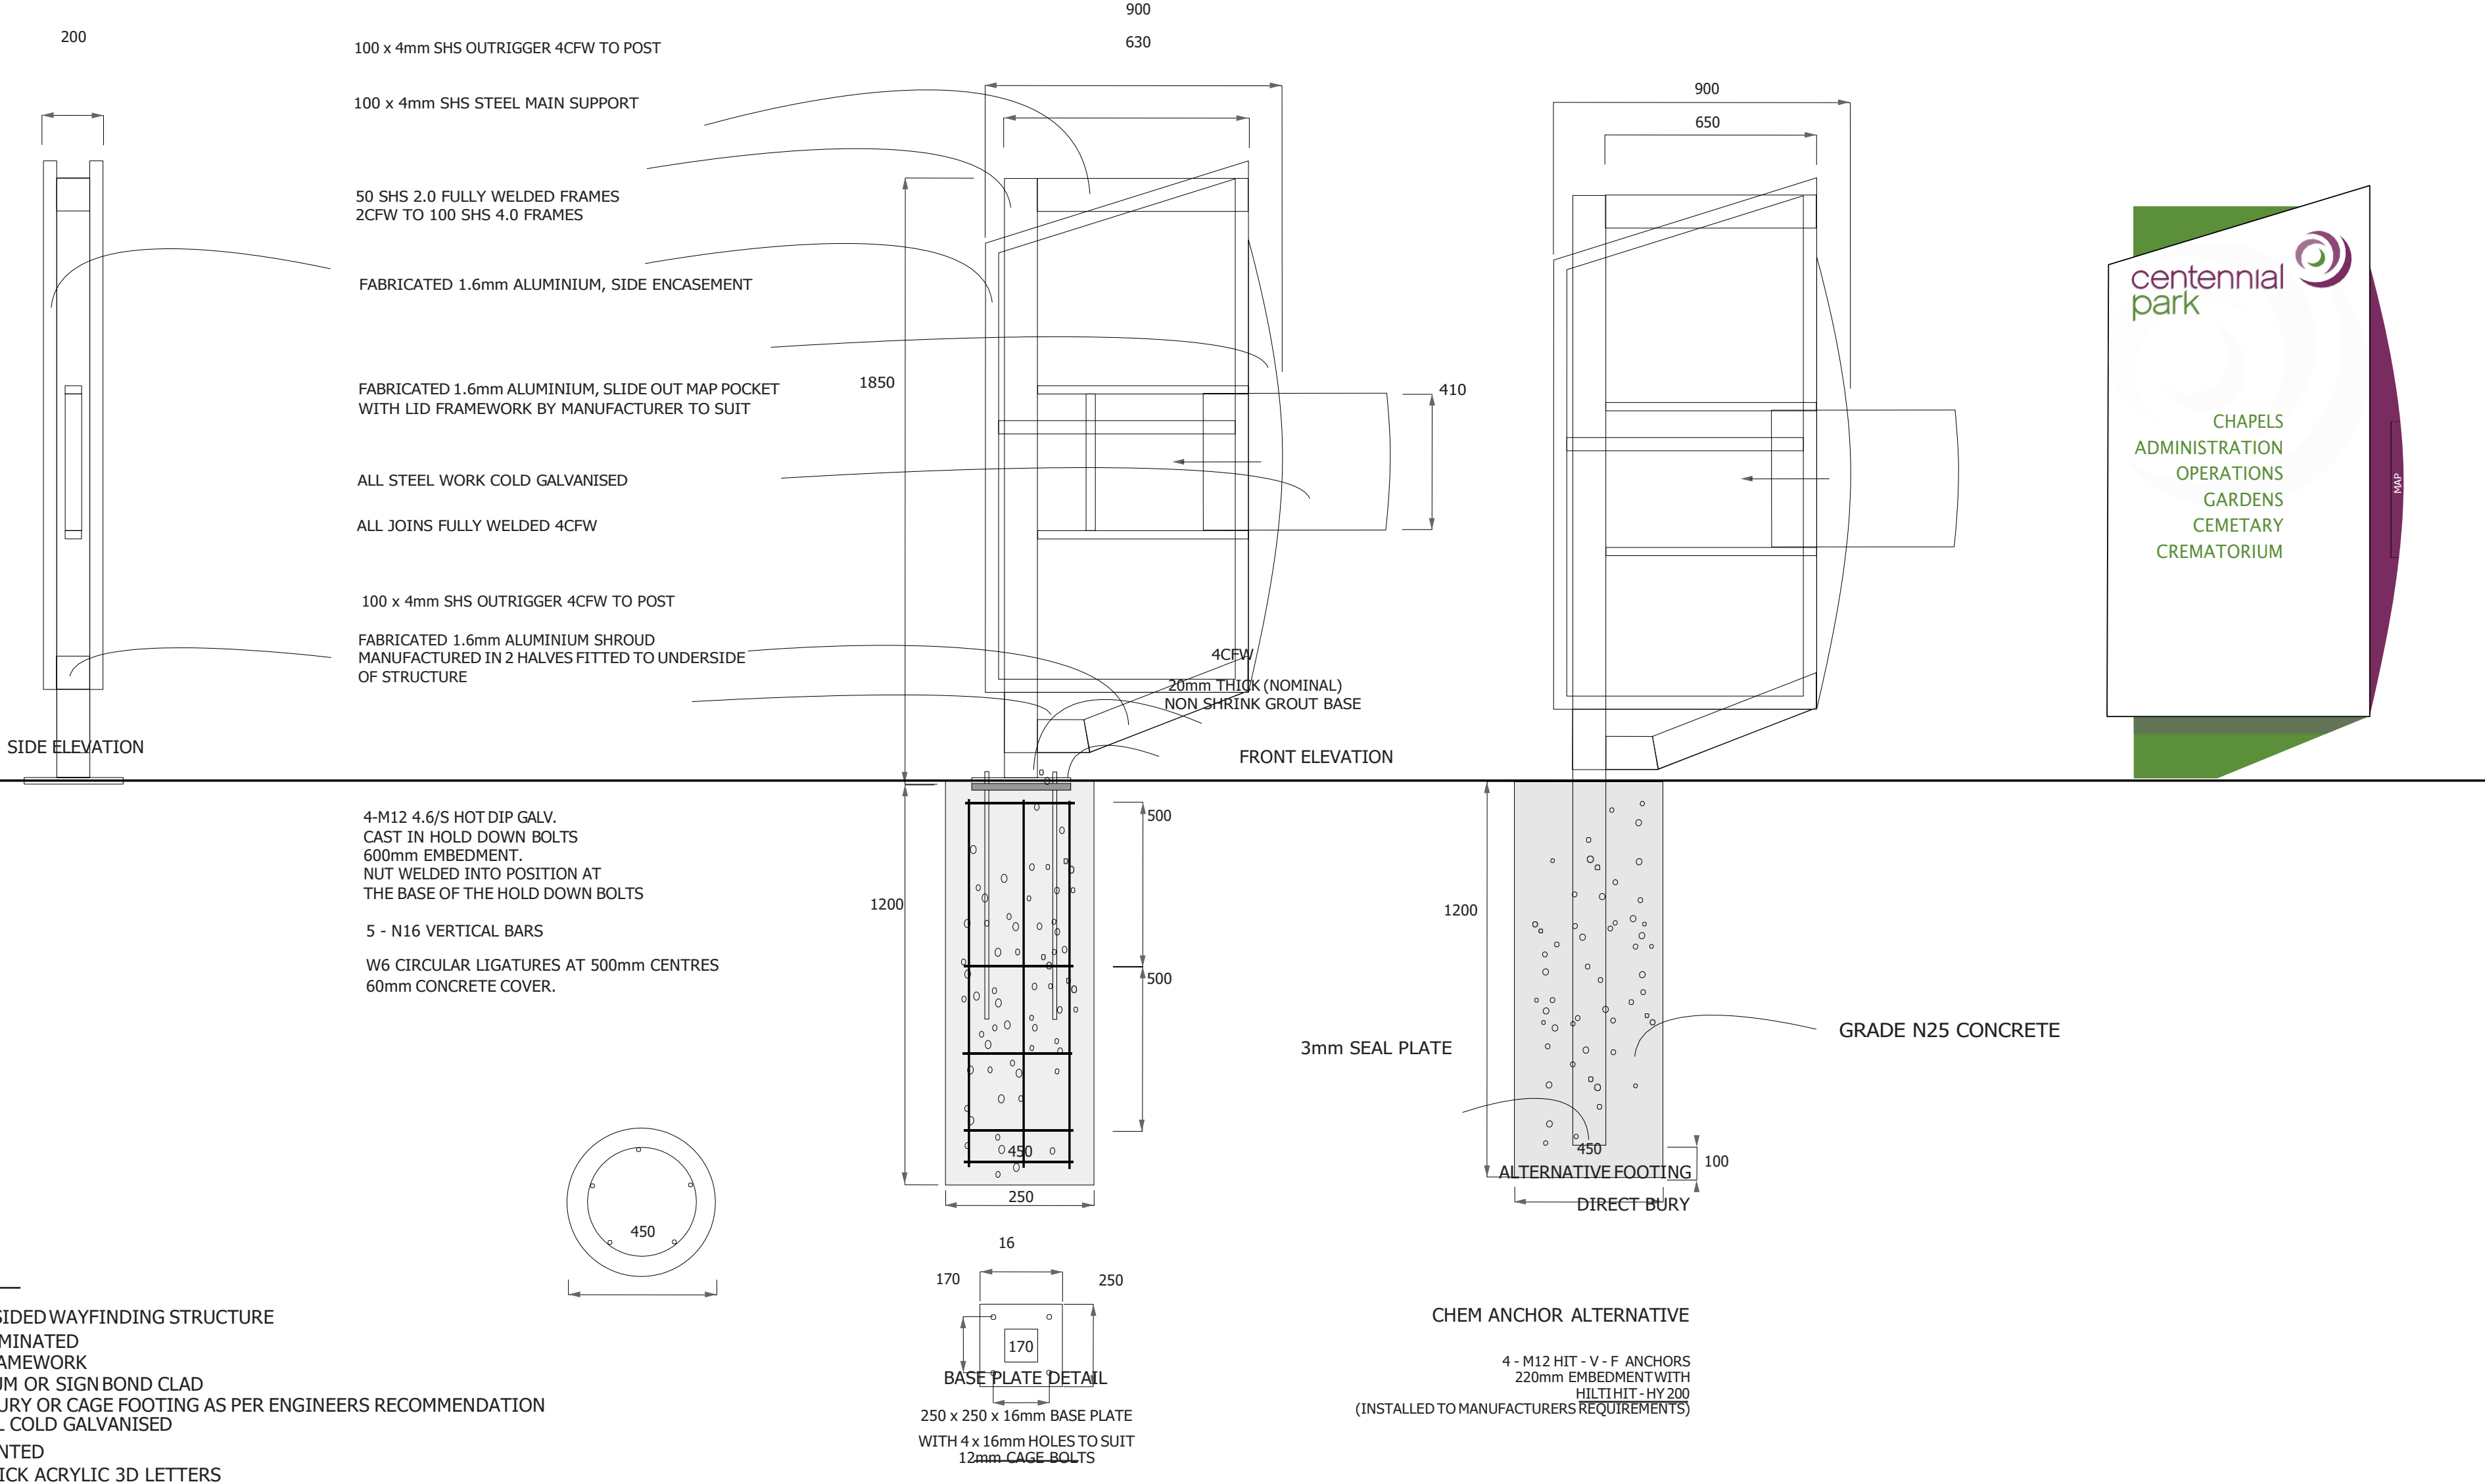

DRAWING NUMBER	DRAWING TYPE
SR 006	STRUCTURAL
FOR TENDER	

NOTES

THE CONTRACTOR SHALL CHECK FOR INGROUND SERVICES PRIOR TO DRILLING PIERS

THE FOOTINGS ARE TO BE FOUNDED IN FIRM, NATURAL SOIL. STRUCTURAL ENGINEER TO BE CONSULTED IF MORE THAN 500MM OF FILL IS ENCOUNTERED

ALL CONCRETE AND REINFORCEMENT WORKMANSHIP AND MATERIALS TO BE IN ACCORDANCE WITH AS 3600 AND OTHER RELEVANT AUST. STANDARDS

ALL STEELWORK WORKMANSHIP AND MATERIALS TO BE IN ACCORDANCE WITH AS 4100 AND OTHER RELEVANT AUSTRALIAN STANDARDS

REV.	1	WAYFINDING SIGNAGE
ALL MEASUREMENTS IN MM SCALE 1 : 10 @ A1		